


**PRECAST BOX CULVERT
SPECIAL END STANDARDS**

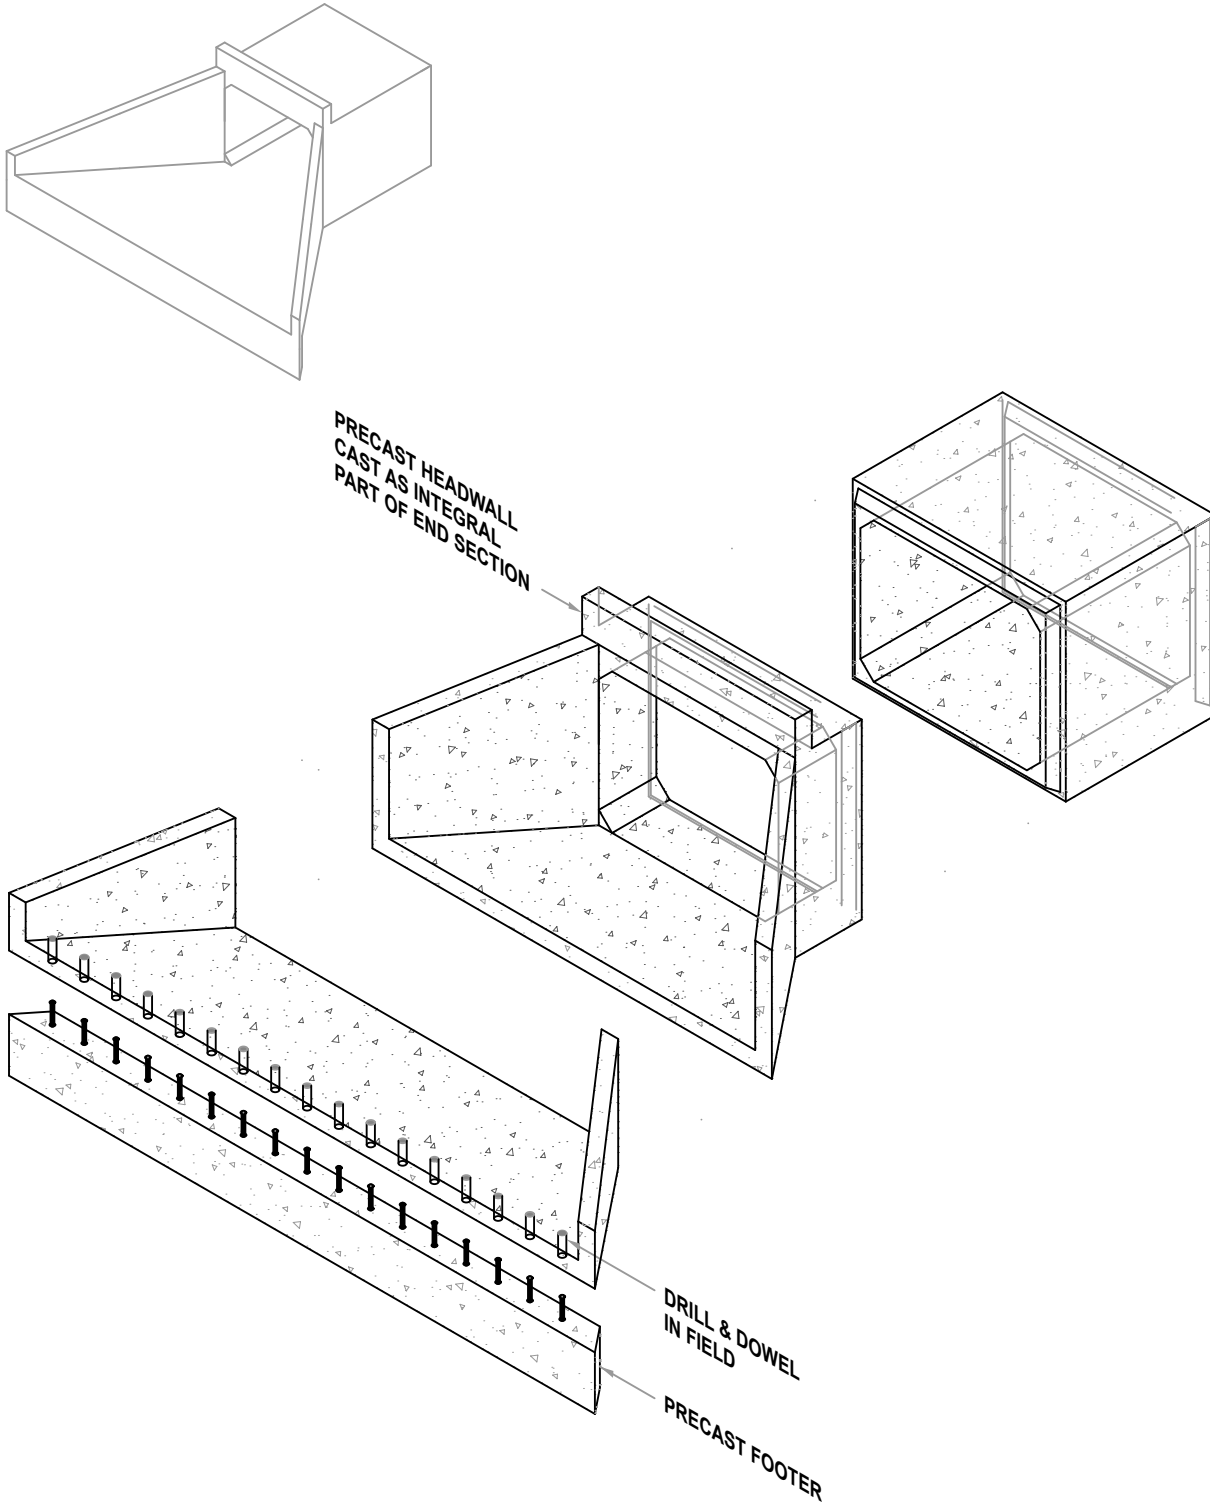

GENERAL NOTES:

1. PRECAST WING WALL SECTIONS ARE AVAILABLE TO CREATE A TOTAL PRECAST SOLUTION. THESE SECTIONS ARE READILY AVAILABLE IN PRECAST CONCRETE, HOWEVER, SECTION WEIGHTS AND JOB CONDITIONS MAY LIMIT THE CONTRACTORS ABILITY TO HANDLE THIS PRODUCT OR LARGER CULVERT SECTIONS.